

1 FIRST FLOOR AREA B
A2.02 SCALE: 1/8" = 1'-0"

SYMBOLS LEGEND:



- WALL SECTION/DETAIL
- BUILDING ELEVATION
- BUILDING SECTION
- DETAIL BUBBLE
- ROOM NAME / NUMBER
- WALL TYPES. SYMBOL TO APPLY TO ENTIRE LENGTH OF WALL UNLESS NEW WALL SYMBOL IS PROVIDED
- WINDOW TYPE
- DOOR/FRAME NUMBER
- FINISHED FLOOR ELEVATION
- ALIGN WALLS
- EXPANSION JOINT W/ ALUM. COVER ASSEMBLY
- NEW DOOR AND FRAME
- MATCH LINE
- EXPANSION JOINT (EJ)
- FLOOR DRAIN
- CASWORK MOUNTED SINK. COORDINATE WITH M.E.P.

MATERIALS LEGEND:

- CMU WALL AS SCHEDULED
- CMU/BRICK CAVITY WALL WITH INSULATION AS SCHEDULED
- CMF/BRICK CAVITY WALL WITH INSULATION AS SCHEDULED
- GWB OVER METAL STUD WALL AS SCHEDULED.

KEY NOTES:

- 1 LAMINATE WALL FLOOR TO DECK WITH 2" XPS INSULATION
- 2 TRENCH DRAIN. SEE PLUMBING. SLOPE FLOOR TO DRAIN
- 3 INFILL BELOW FRAME W/ 8" CMU
- 4 TYPE J WALL. SEE CUBBY DETAILS ON A8.01 FOR WALL HEIGHT/LENGTH
- 5 ALIGN STUD TO JAMB. EXTEND GWB TO ALUM MULLION
- 6 ROOF ACCESS SHIPS LADDER. SEE 3/A2.22
- 7 ALIGN STUD TO CMU. LAMINATE GWB FOR LENGTH OF CMU WALL TO PROVIDE CONTINUOUS/FLUSH GWB FACE FOR ENTIRE WALL
- 8 CENTER WALL ON COLUMN GRID LINE
- 9 INFILL CR SIDE OF CLERESTORY HM FRAME W/ GWB. SEE 9/A7.01
- 10 SLAB RECESS FOR WOOD ATHLETIC FLOORING TO EXTEND INTO DOORWAY. DOOR THRESHOLD TO COVER WOOD EXPANSION GAP

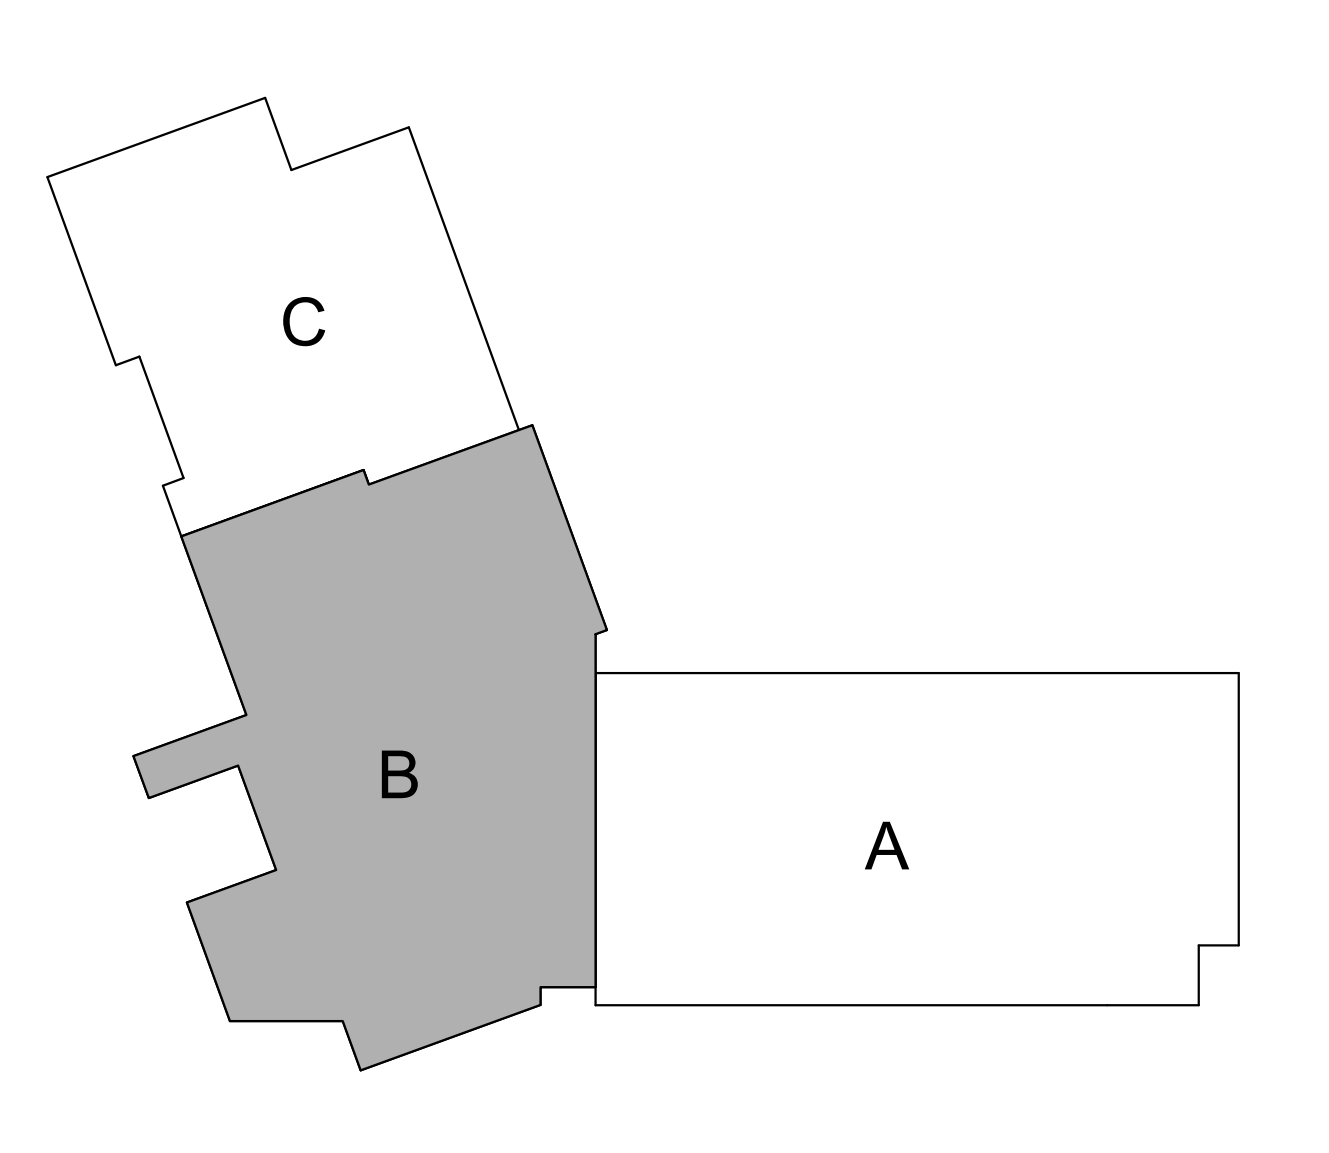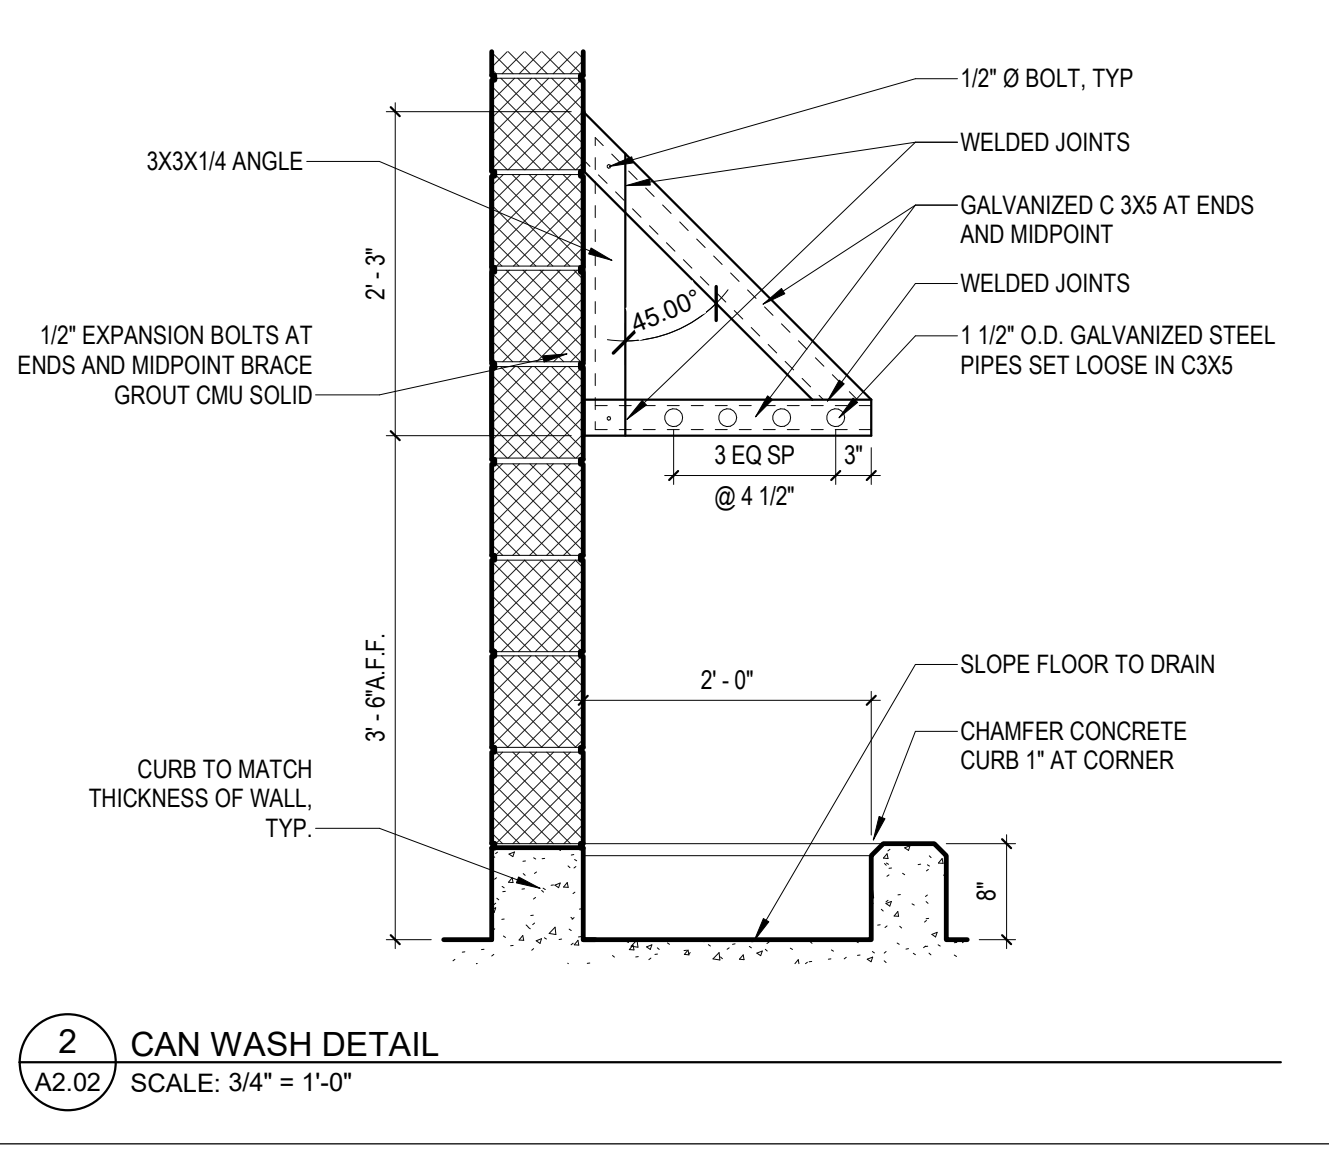

ARCHITECT

SEI
9211 CORPORATE BLVD, SUITE 340
ROCKVILLE, MD 20850
301-770-0177(P) 301-330-3224(F)

CIVIL
MACRIS, HENDRICKS & GLASCOCK
3220 WIGHTMAN RD, SUITE 150
MONTGOMERY VILLAGE, MD 20886
301-670-0840(P)

STRUCTURAL
COMPREHENSIVE
STRUCTURAL SOLUTIONS
3220 WIGHTMAN RD, SUITE 120
MONTGOMERY VILLAGE, MD 20886
240-200-5599(P)

MECH/ELECTRICAL/PLUMBING
JAMES POSEY ASSOCIATES
11155 RED RUN BLVD, SUITE 310
BALTIMORE, MD 21117
410-265-6100(P)

KITCHEN
NYIKOS-GARCIA
FOODSERVICE DESIGN, INC
18219-A FLOWER HILL WAY
GAITHERSBURG, MD 20879
240-683-9530 (P)

SUSTAINABILITY
DOO CONSULTING, LLC
531 PICCADILLY ROAD
BALTIMORE, MD 21204
443-653-3792 (P)

CONSTRUCTION MANAGER
SKANSKA USA BUILDING INC.
700 KING FARM BLVD, SUITE 200
ROCKVILLE, MD 20850
301-795-3100 (P)

Professional Certification. I hereby certify that these documents were prepared or approved by me, and that I am a duly licensed professional architect under the laws of the State of Maryland. License No.: 16066. Expiration Date: 1/6/2022

PROFESSIONAL SEAL:

PRINTS ISSUED

NO.	DESCRIPTION:	DATE:
1	BID DOCUMENTS	10/21/2020
2	ADDENDUM #2	11/25/2020
3	ADDENDUM #3	12/01/2020
4	ADDENDUM #4	12/03/2020
5	CONFORMING SET	12/08/2020

GAITHERSBURG
CLUSTER
ELEMENTARY
SCHOOL #8

MONTGOMERY
COUNTY PUBLIC
SCHOOLS

SHEET TITLE:
PARTIAL FIRST FLOOR PLAN AREA B

PROJECT NO: 19007
DATE: 12/08/2020
SCALE: As indicated
SHEET NO:

A2.02