



ROCKVILLE HIGH SCHOOL-2019

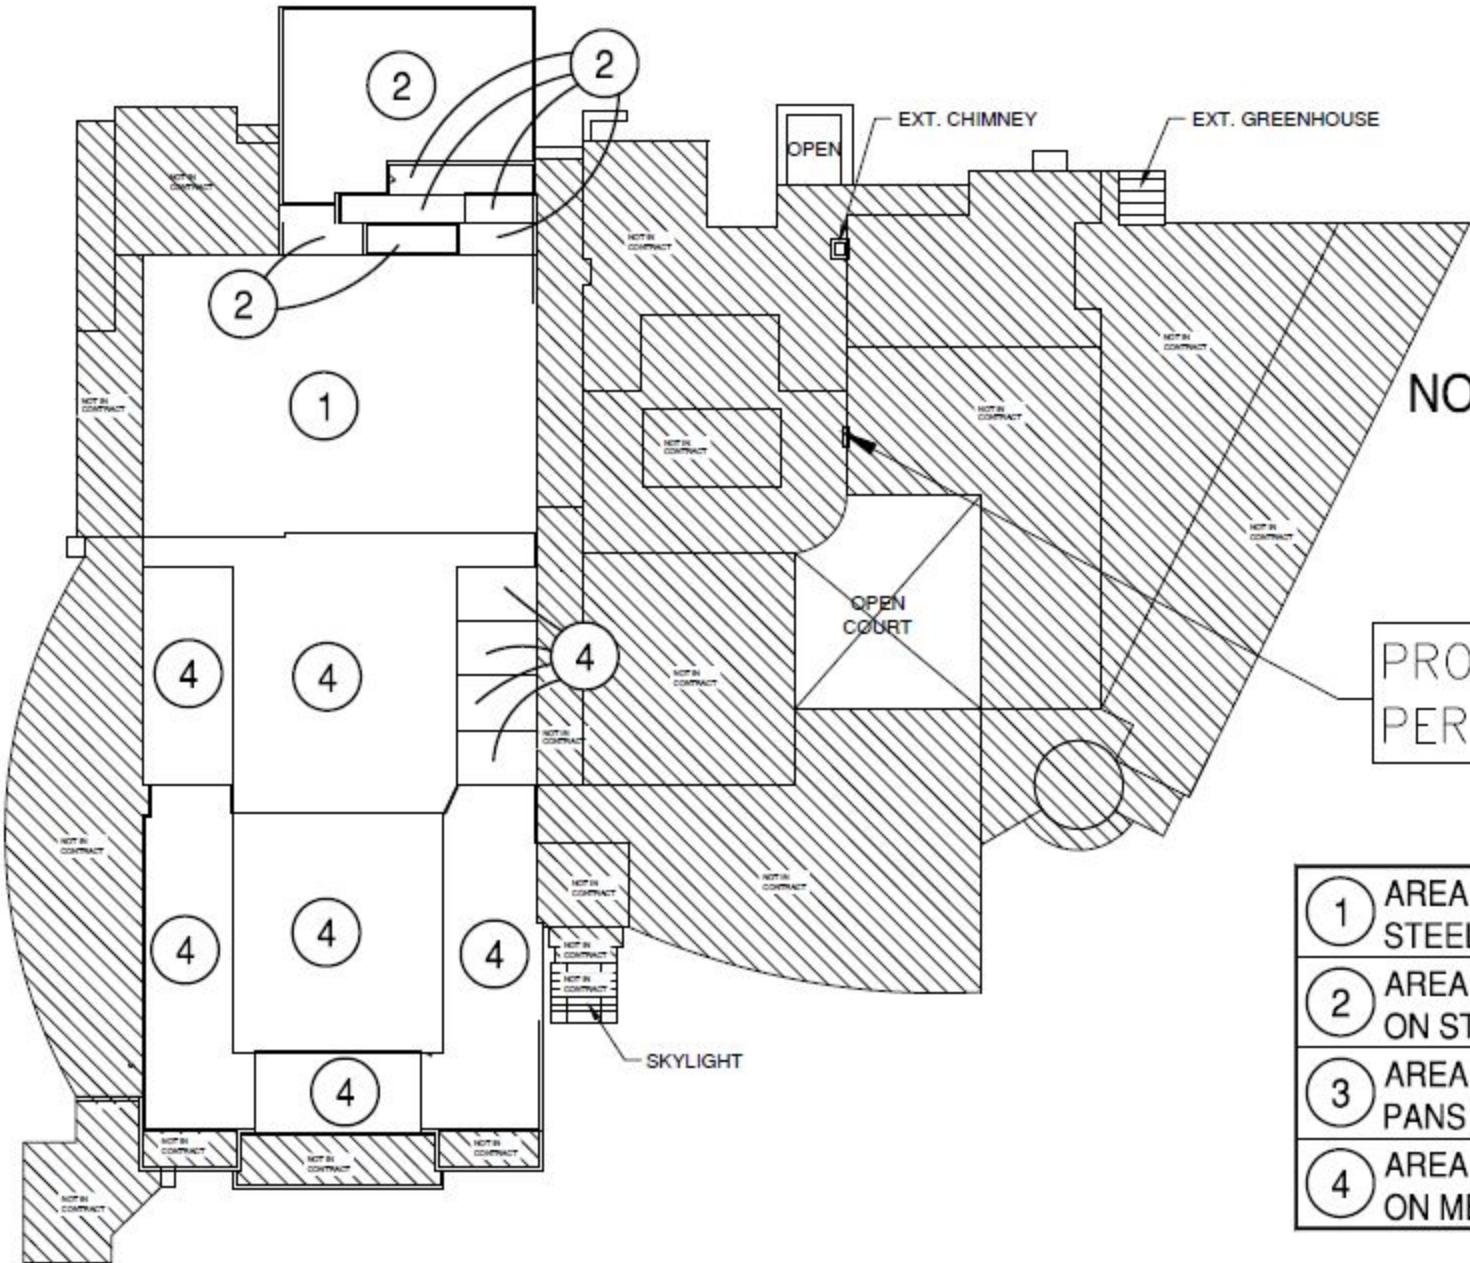

NOT IN CONTRACT (NIC) =

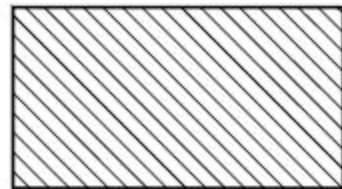

PROVIDE NEW ROOF LADDER PER DETAIL K/A-2

- | | |
|---|--|
| 1 | AREA 1 - TECTUM DECK ON STEEL JOIST |
| 2 | AREA 2 - METAL DECK ON STEEL JOIST |
| 3 | AREA 3 - STRUCTURAL CONCRETE PANS ON STEEL JOIST |
| 4 | AREA 4 - LIGHT WEIGHT CONCRETE ON METAL DECK |