


ATTACHMENT C-1

PLAN ROOM NO.	ROOM TYPE	ROOM SIZE (SF)
101	OFF	512
102	TOIL	36
103	TOIL	27
104	TOIL	213
105	BS	45
106	STO	68
107	TOIL	200
108	OFF	271
109	OFF	183
110	OFF	210
111	OFF	183
112	CR	883
113	CR	937
114	CR	882
115	CR	882
116	HE	188
117	OFF	376
118	OFF	201
119	OFF	201
120	SR	144
121	MPR	1943
122	MPR	783
123	KIT	566
124	KIT	72
125	CR	1230
126	OFF	882
127	OFF	205
128	STO	7
129	TOIL	23
130	BS	75
131	STO	101
132	BOIL	549
133	OFF	375
134	OFF	220
135	OFF	103

PLAN ROOM NO.	ROOM TYPE	ROOM SIZE (SF)
136	TOIL	206
137	STO	92
138	TOIL	206
139	OFF	1284
140	OFF	1284
141	CR	887
142	CR	887
143	CR	893
144	CR	893
145	IMC	956
146	IMC	142
147	TOIL	141
148	BS	23
149	TOIL	172
150	OFF	147
151	OFF	107
152	CR	857
153	CR	830
154	CR	830
155	CR	835
156	CR	835
157	CR	862

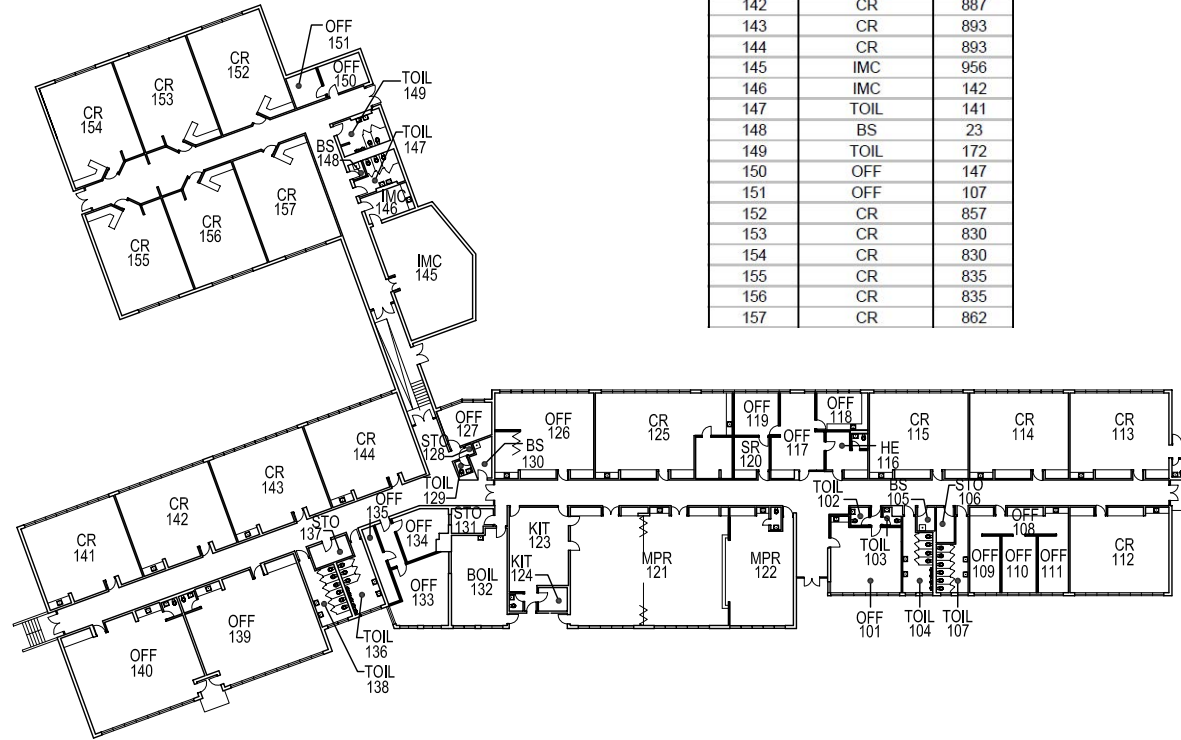


MAIN FLOOR PLAN



GROSVENOR ELEMENTARY SCHOOL

0' 10' 20' 40'
SCALE= 1:750

ATTACHMENT C-1

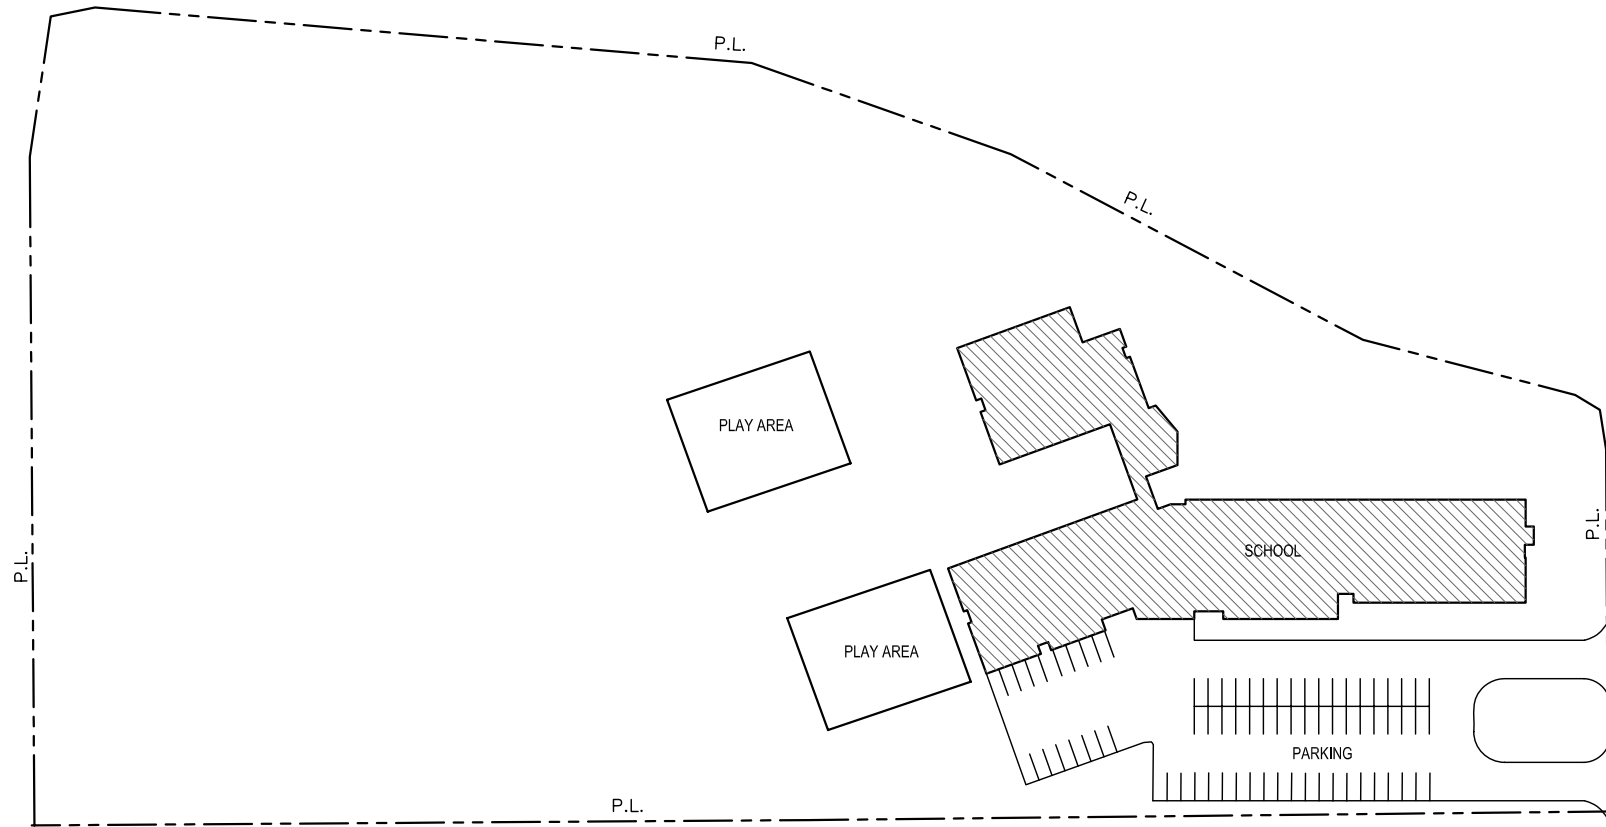

SITE PLAN N

GROSVENOR ELEMENTARY SCHOOL

SCALE= N.T.S.


ATTACHMENT C-1



3/13/2026, 1:53:16 PM

-  County Boundary
-  Parcel Points
-  Parcel Boundaries

Grosvenor Center

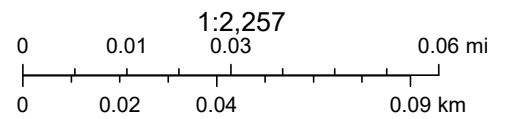

MD iMAP, DoIT, Sources: Esri, TomTom, Garmin, FAO, NOAA, USGS, © OpenStreetMap contributors, and the GIS User Community